

ADDENDUM 3 PAGE 1 OF 2

DATE OUT 6-7-18

BID TITLE: MARQUEE W/ INSTALLATION

REBID# 180401

DEADLINE: JULY 17, 2018

Exhibit "A"

Site Plan and Marquee Location

COMPANY NAME _____ PHONE # _____
VENDOR SIGNATURE _____ DATE _____


MUST INCLUDE AND RETURN WITH BID PACKAGE

CAMERON COUNTY

SAN BENITO ANNEX

PROPOSED LOCATION FOR MARQUEE SIGN
EXHIBIT 'A'

1390 W. EXPRESSWAY 83
SAN BENITO, TEXAS 78586

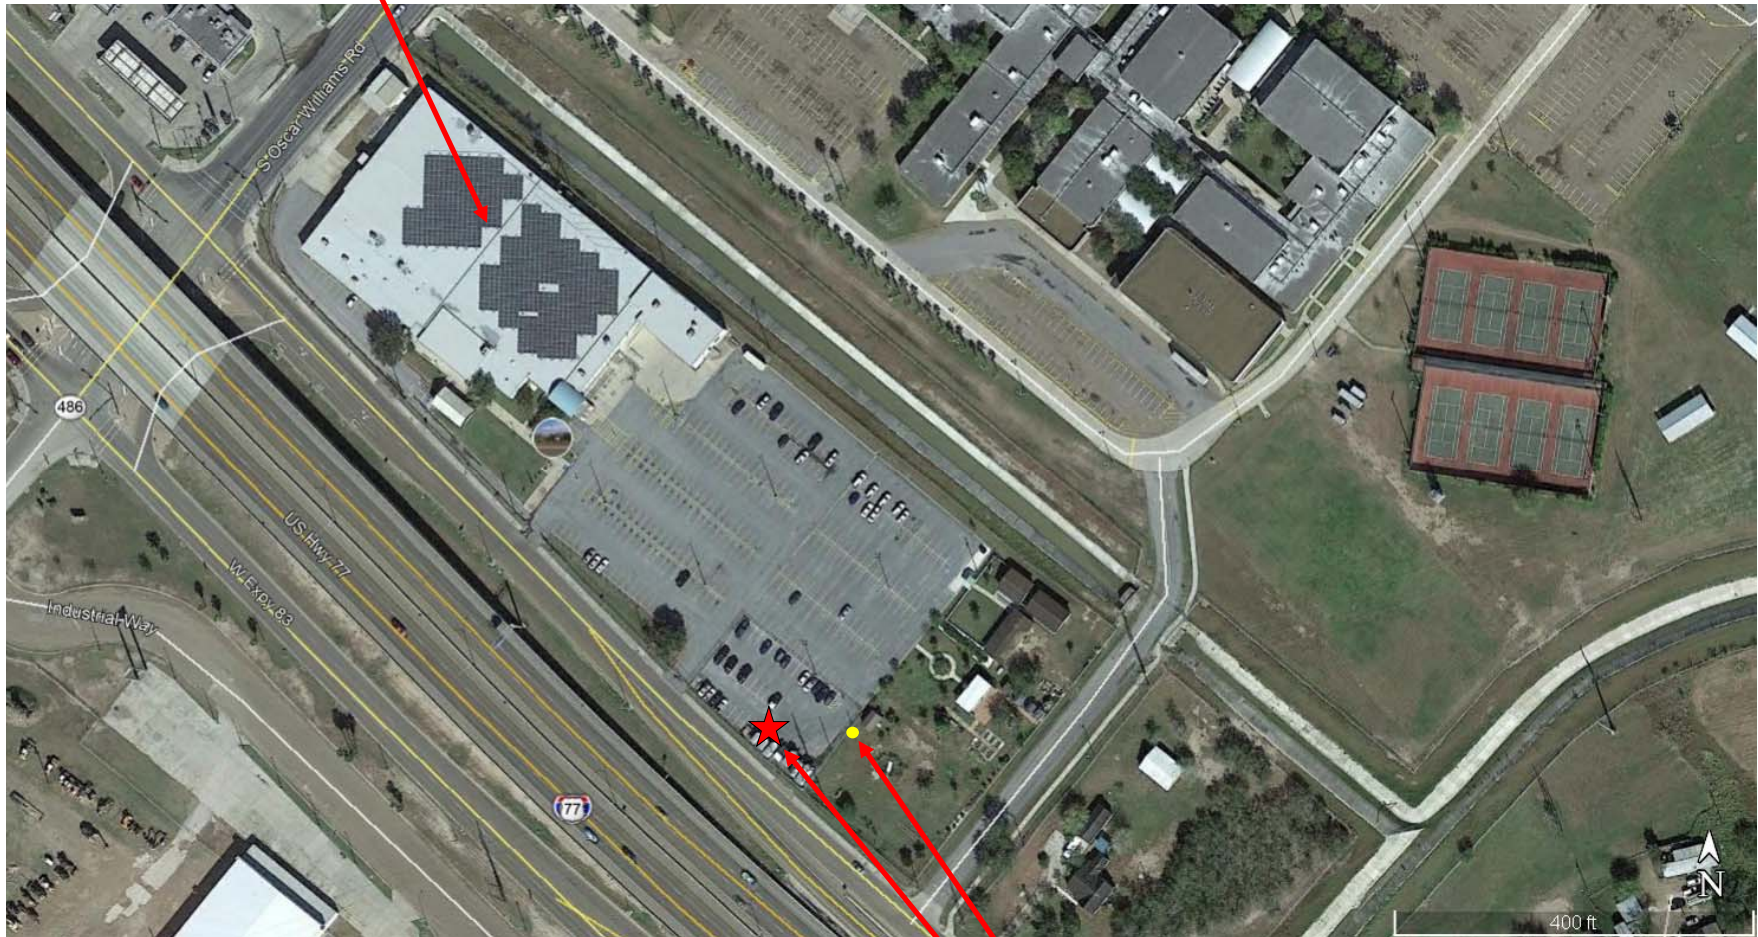

PROPOSED ELECTRICAL PANEL LOCATION

PROPOSED MARQUEE LOCATION